


SECOND FLOOR **2**
scale: 1"=30' 01

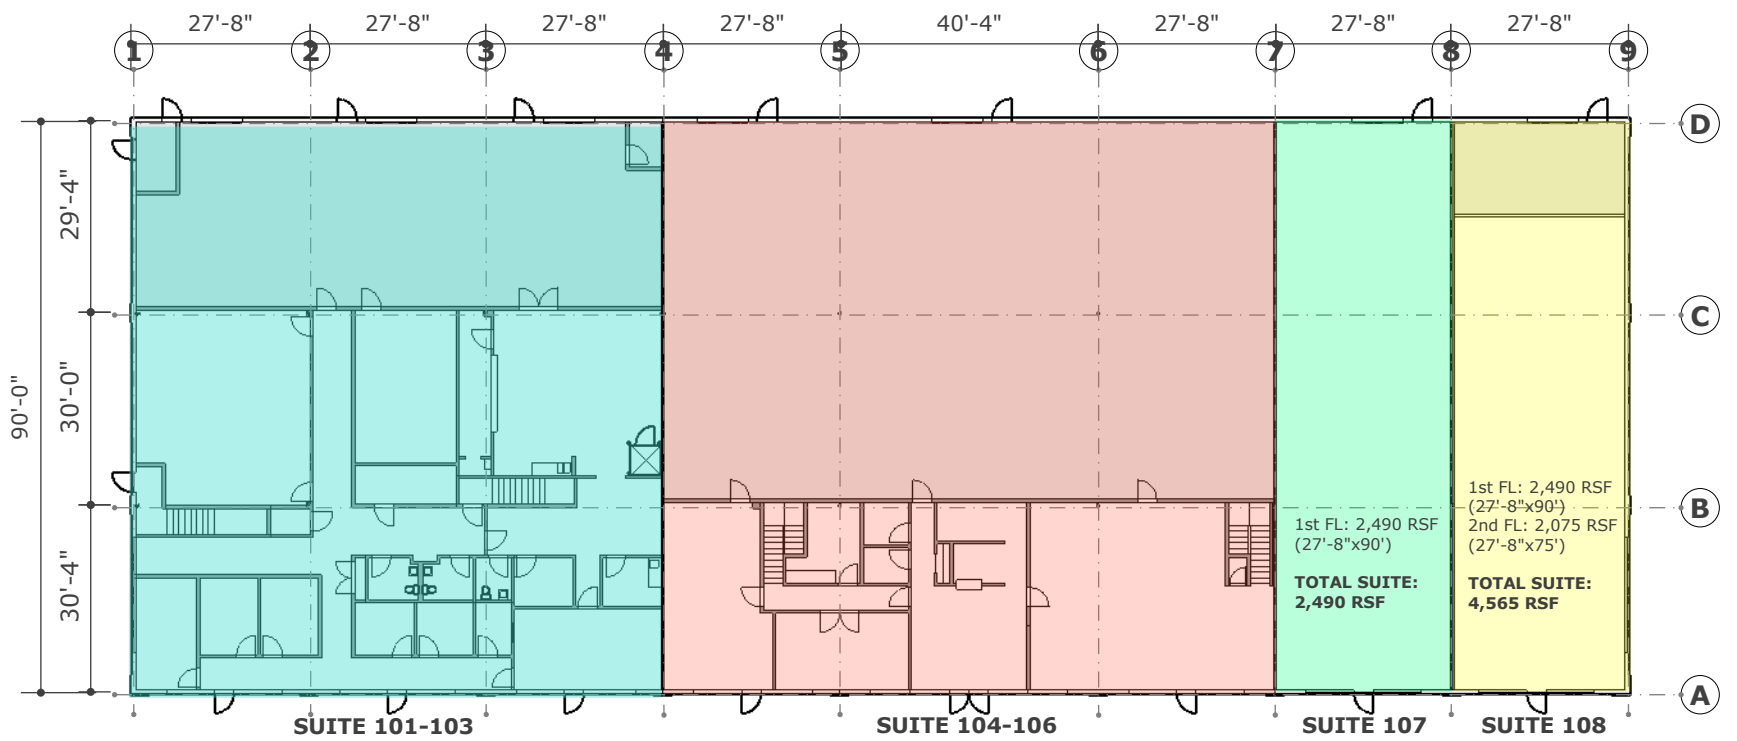

1st FL: 7,470 RSF (83'x90')
2nd FL: 5,007 RSF (83'x60'-4")
TOTAL SUITE: 12,474 RSF


1st FL: 8,610 RSF (95'-8"x90')
2nd FL: 2,997 RSF (95'-8"x31'-4")
TOTAL SUITE: 11,607 RSF

FIRST FLOOR **1**
scale: 1"=30' 01

PLANS ARE APPROXIMATE AND DIMENSIONS ARE FROM OWNER PROVIDED PLAN, NOT FIELD MEASURED OR VERIFIED


RENTABLE SQUARE FOOT (RSF) AREAS ARE APPROXIMATED, FROM FACE OF OUTSIDE WALLS AND CENTERLINE OF DEMISING WALLS.

EXISTING PLANS

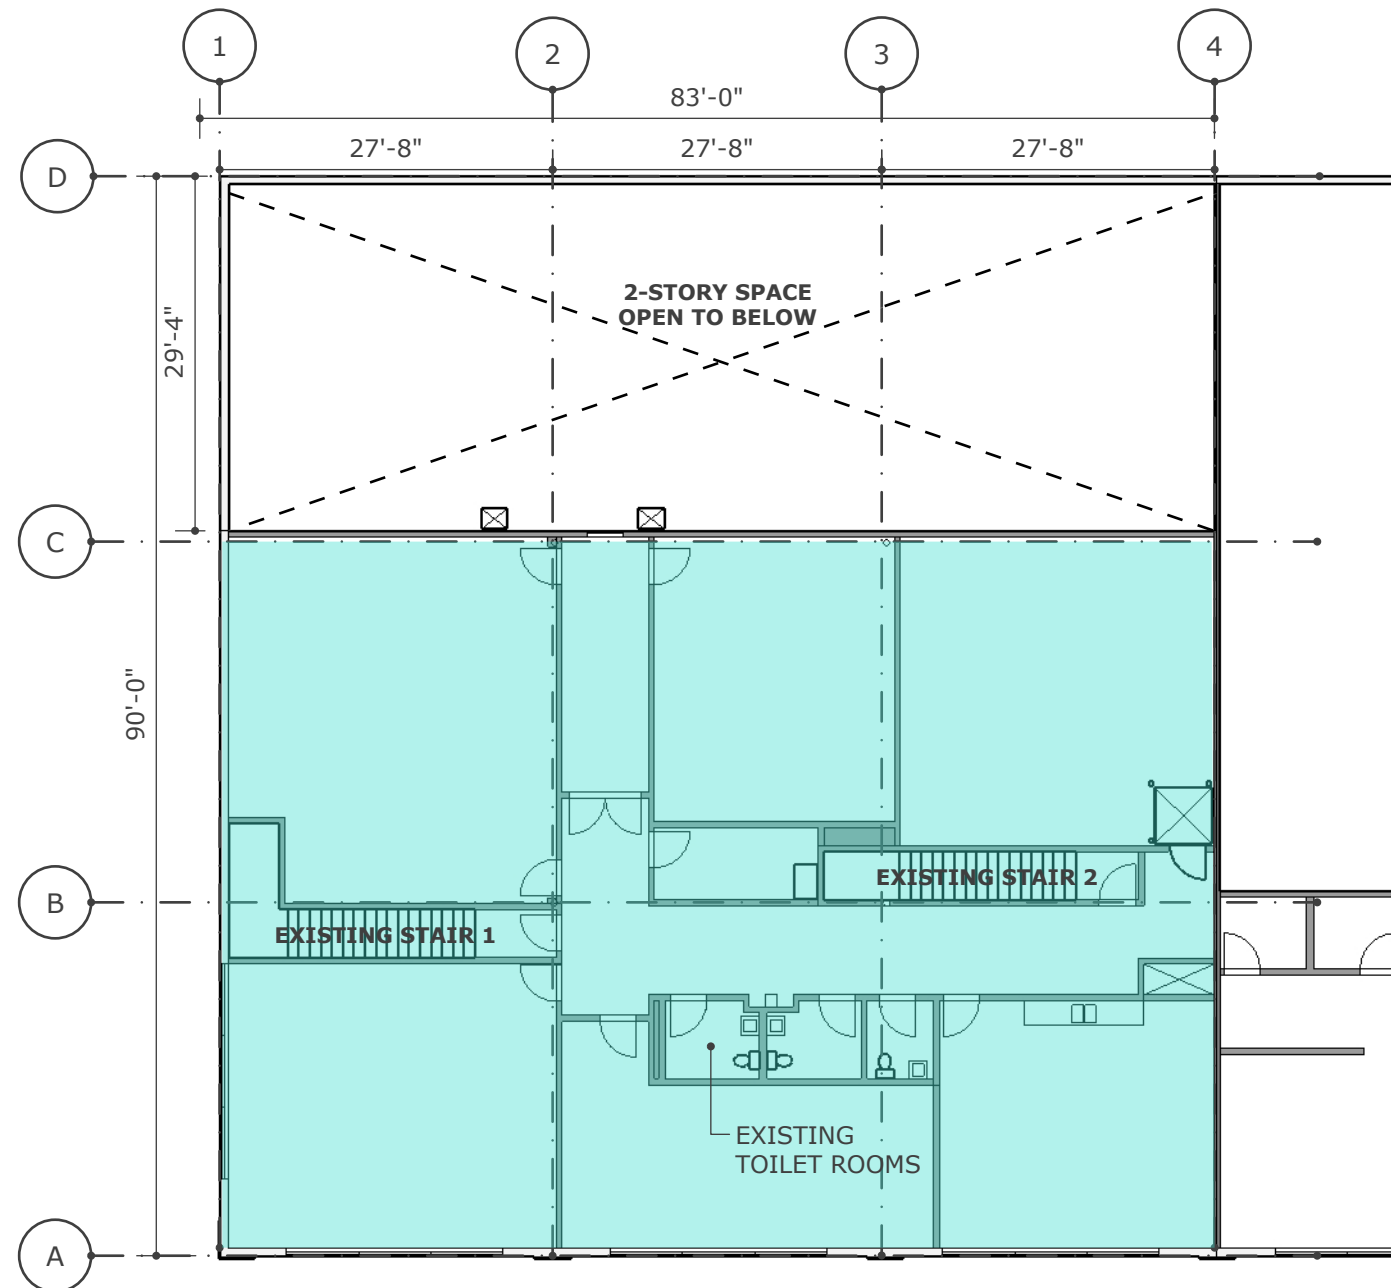

SUITE 101-103

SECOND FLOOR	2
scale: 1/16"=1'	02

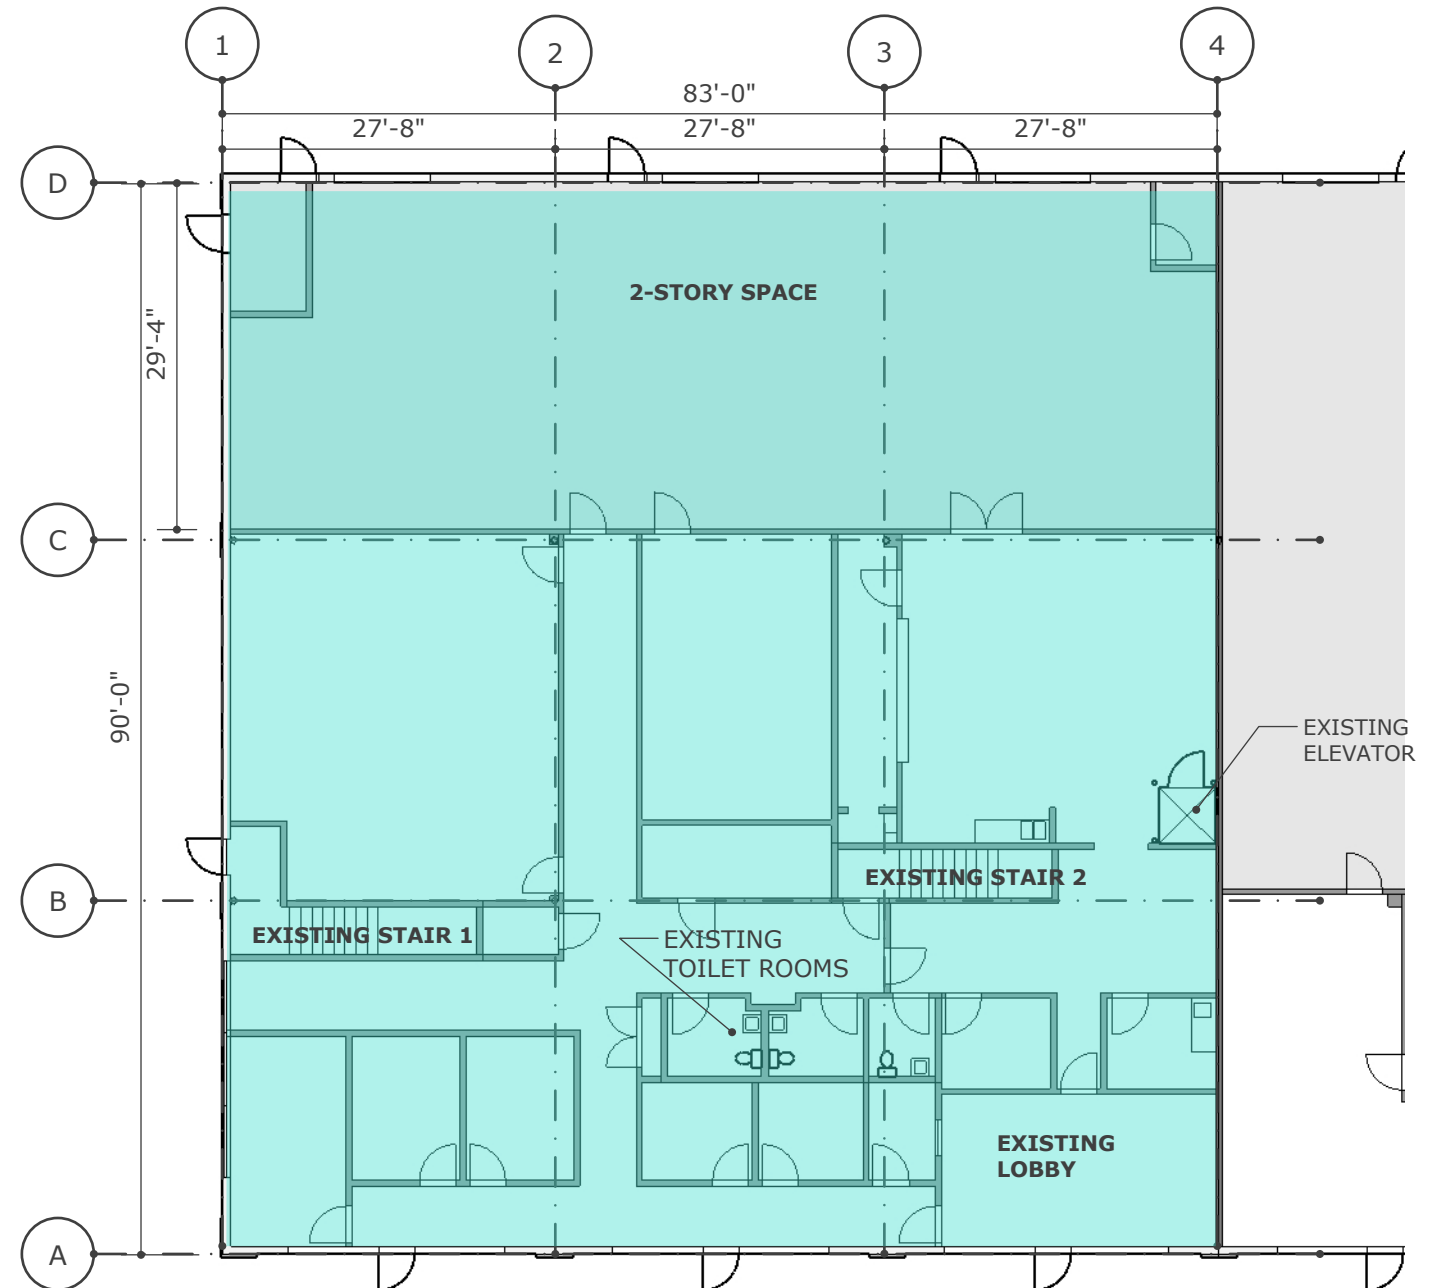

SUITE 101-103



1st FL: 7,470 RSF (83'x90')
 2nd FL: 5,007 RSF (83'x60'-4")
TOTAL SUITE: 12,474 RSF

FIRST FLOOR	1
scale: 1/16"=1'	02

PLANS ARE APPROXIMATE AND DIMENSIONS ARE FROM OWNER
 PROVIDED PLAN, NOT FIELD MEASURED OR VERIFIED

RENTABLE SQUARE FOOT (RSF) AREAS ARE APPROXIMATED,
 FROM FACE OF OUTSIDE WALLS AND CENTERLINE OF DEMISING WALLS.

EXISTING PLANS

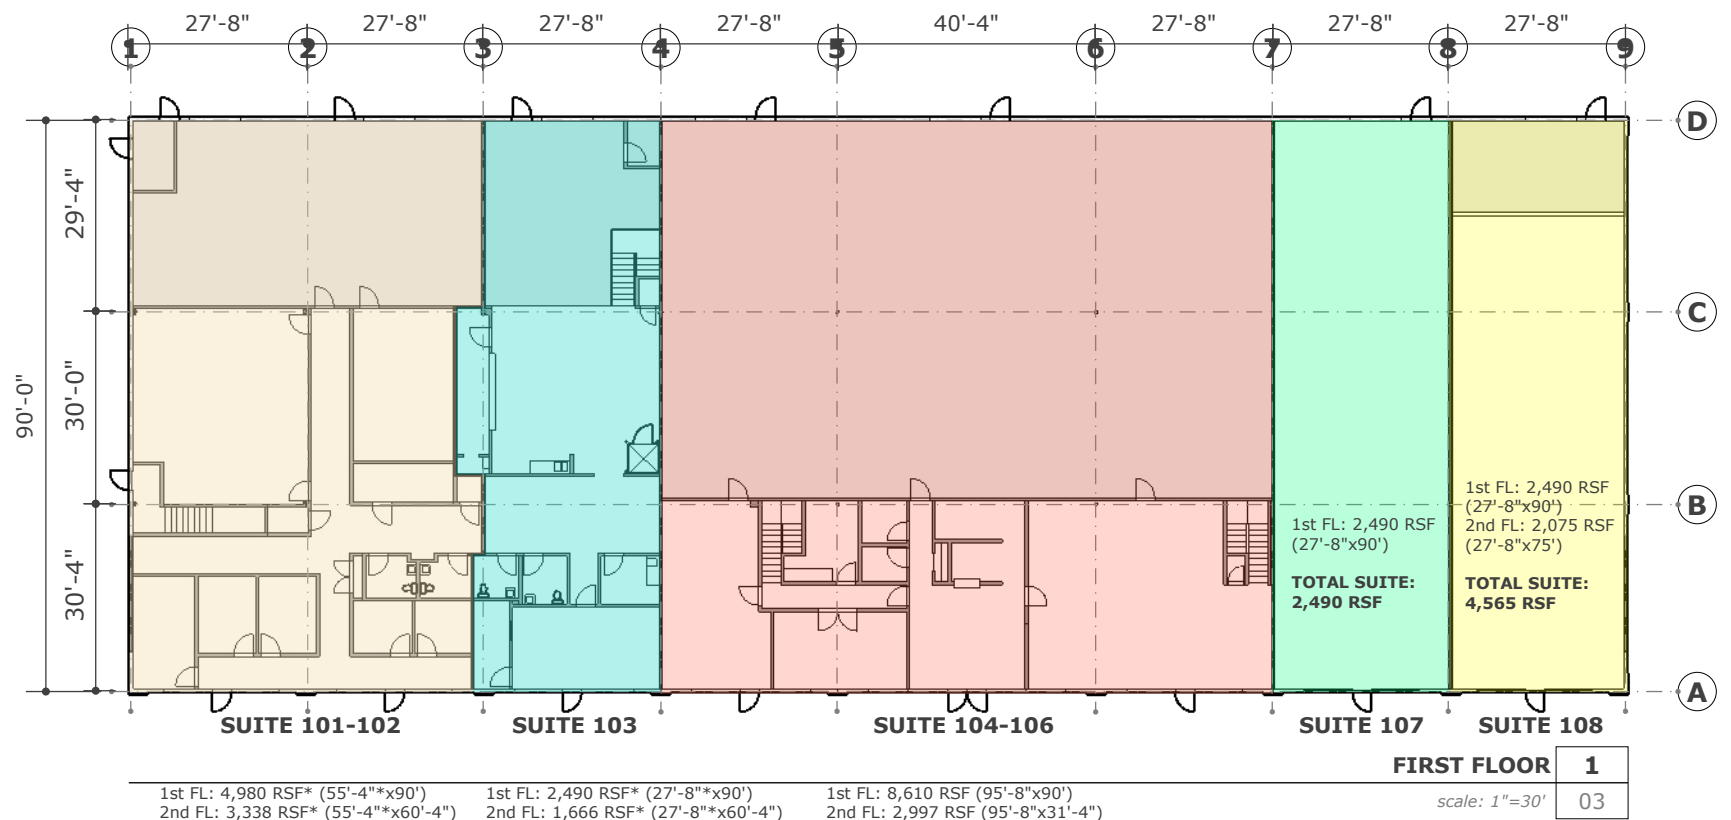
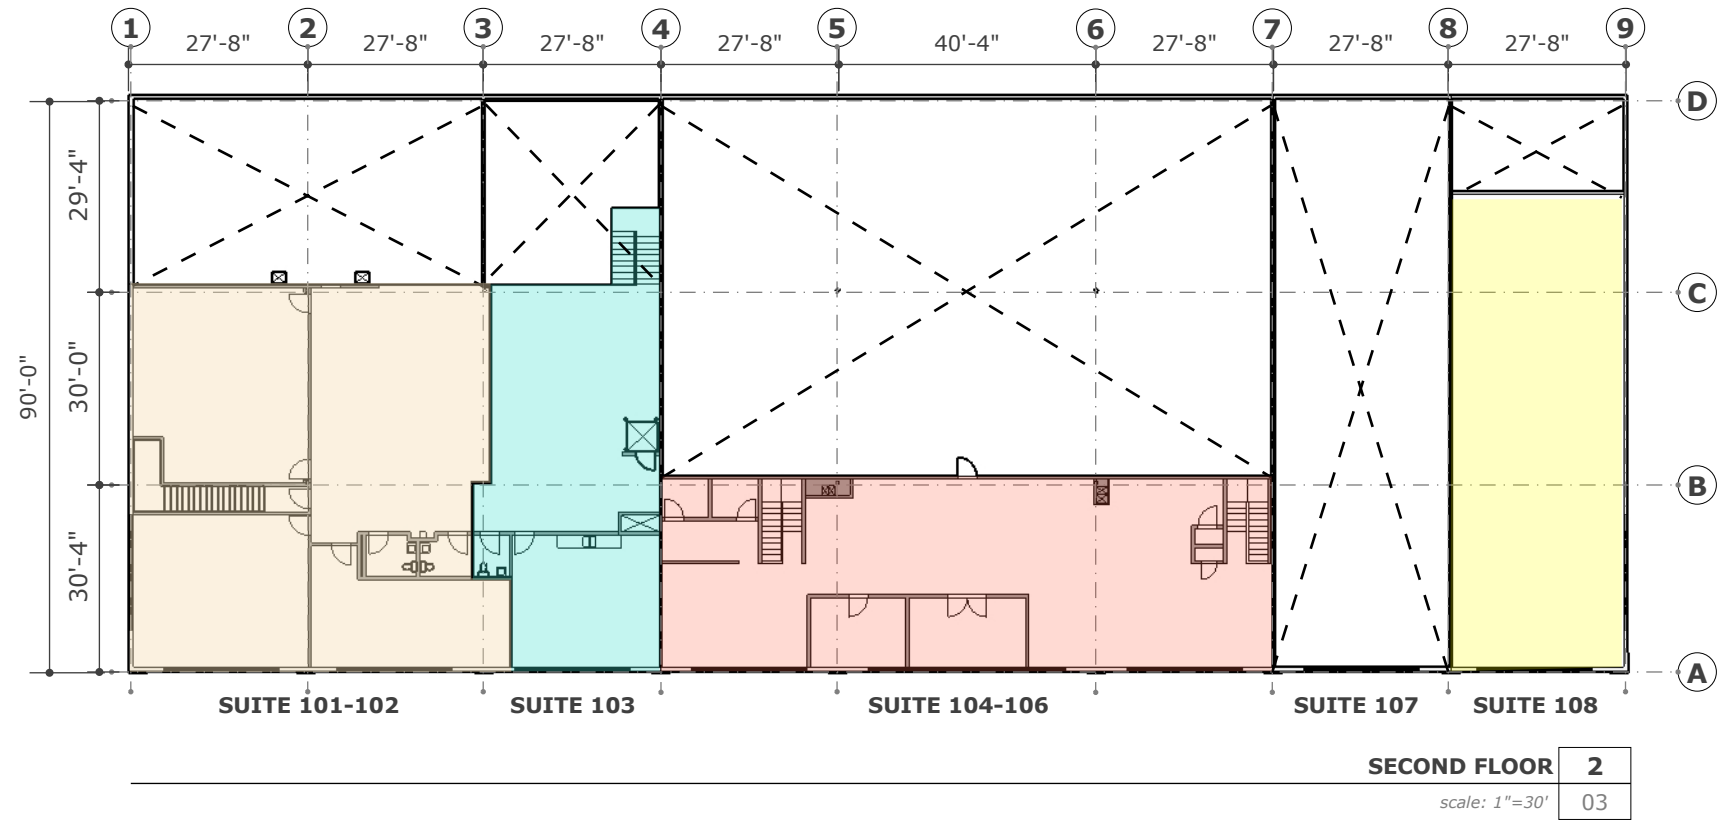


CONCEPTUAL DESIGN | NOT FOR CONSTRUCTION

PLANS ARE APPROXIMATE AND DIMENSIONS ARE FROM OWNER PROVIDED PLAN, NOT FIELD MEASURED OR VERIFIED

RENTABLE SQUARE FOOT (RSF) AREAS ARE APPROXIMATED, FROM FACE OF OUTSIDE WALLS AND CENTERLINE OF DEMISING WALLS.

SUITE 101-102 | SUITE 103 REVISED **PLANS**

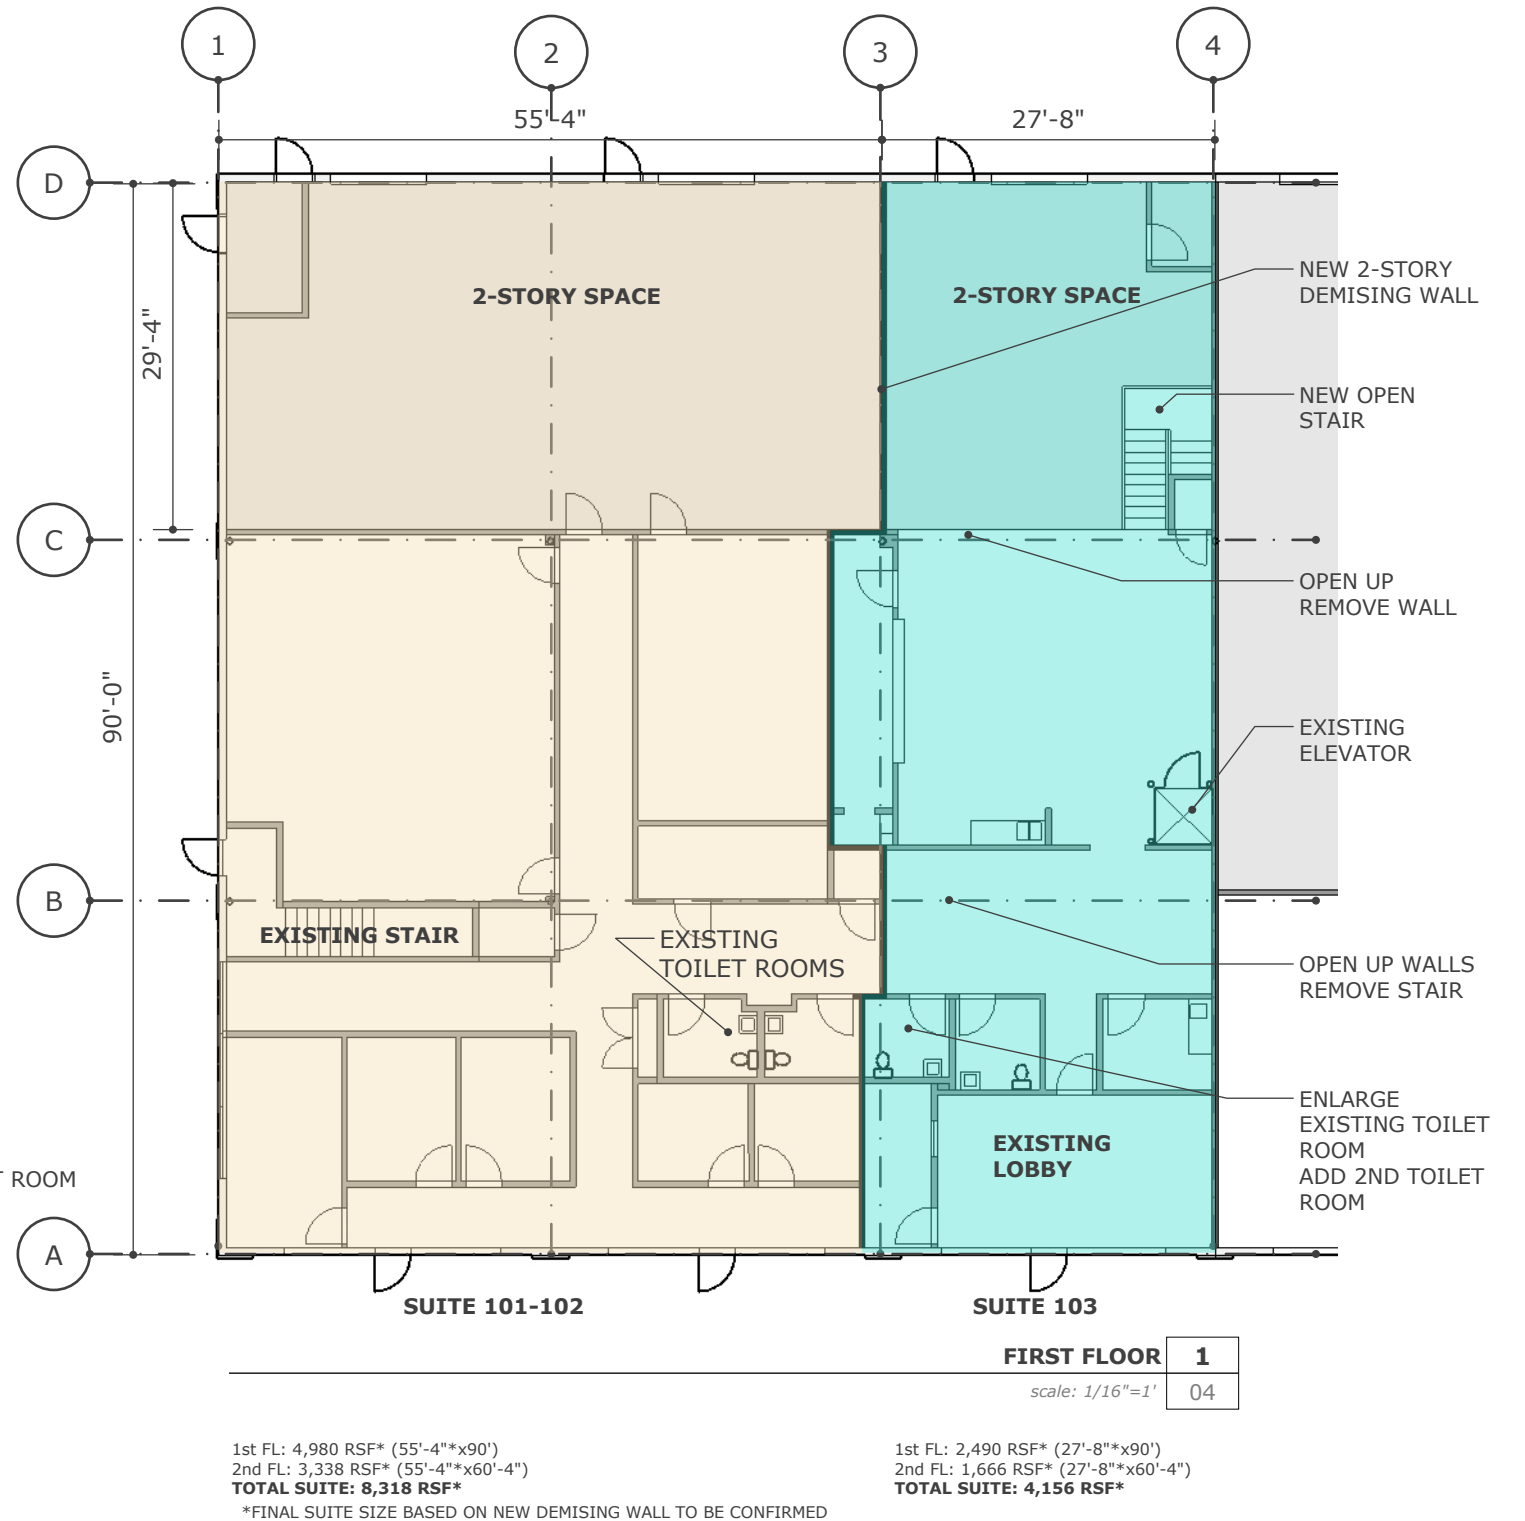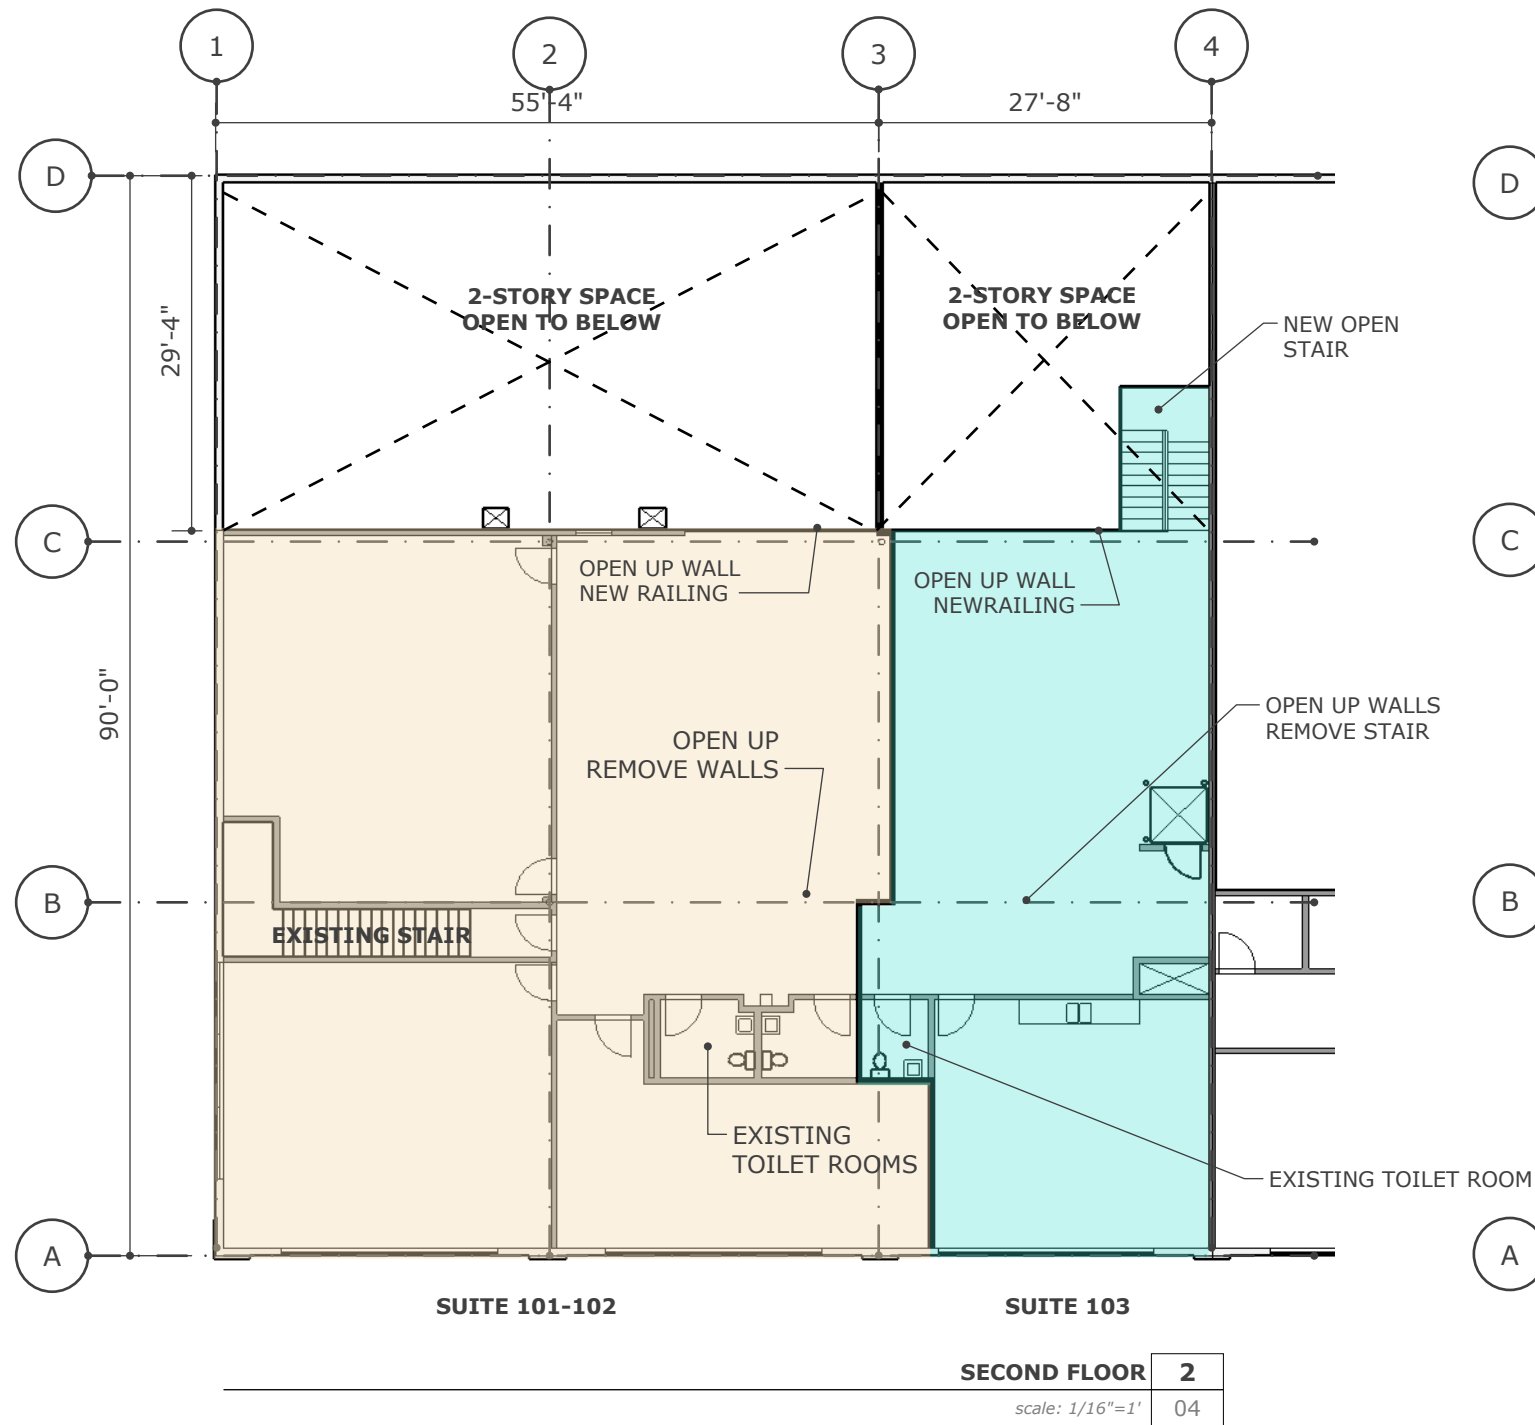

OPTION 1

CONCEPTUAL DESIGN | NOT FOR CONSTRUCTION


PLANS ARE APPROXIMATE AND DIMENSIONS ARE FROM OWNER PROVIDED PLAN, NOT FIELD MEASURED OR VERIFIED

RENTABLE SQUARE FOOT (RSF) AREAS ARE APPROXIMATED, FROM FACE OF OUTSIDE WALLS AND CENTERLINE OF DEMISING WALLS.

SUITE 101-102 | SUITE 103 REVISED **PLANS**





SUITE 103 REVISED | OPEN UP BACK FIRST FLOOR - SECOND FLOOR RAILING - NEW STAIR

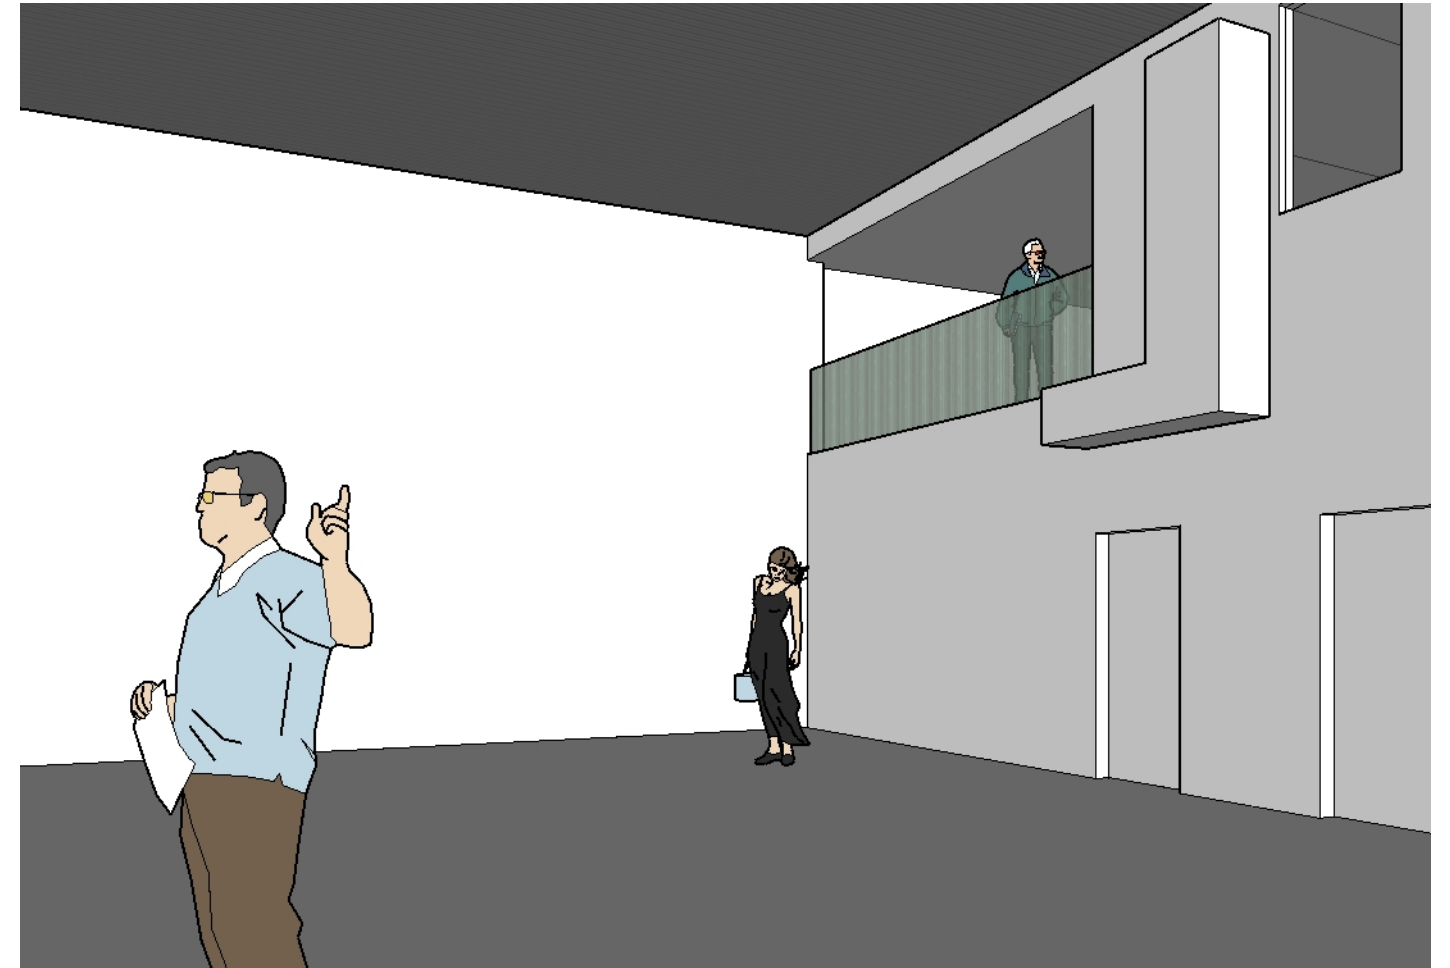

SUITE 101-102 | OPEN UP BACK WITH SECOND FLOOR RAILING

CONCEPTUAL DESIGN | NOT FOR CONSTRUCTION

SUITE 101-102 | SUITE 103 REVISED **PLANS**

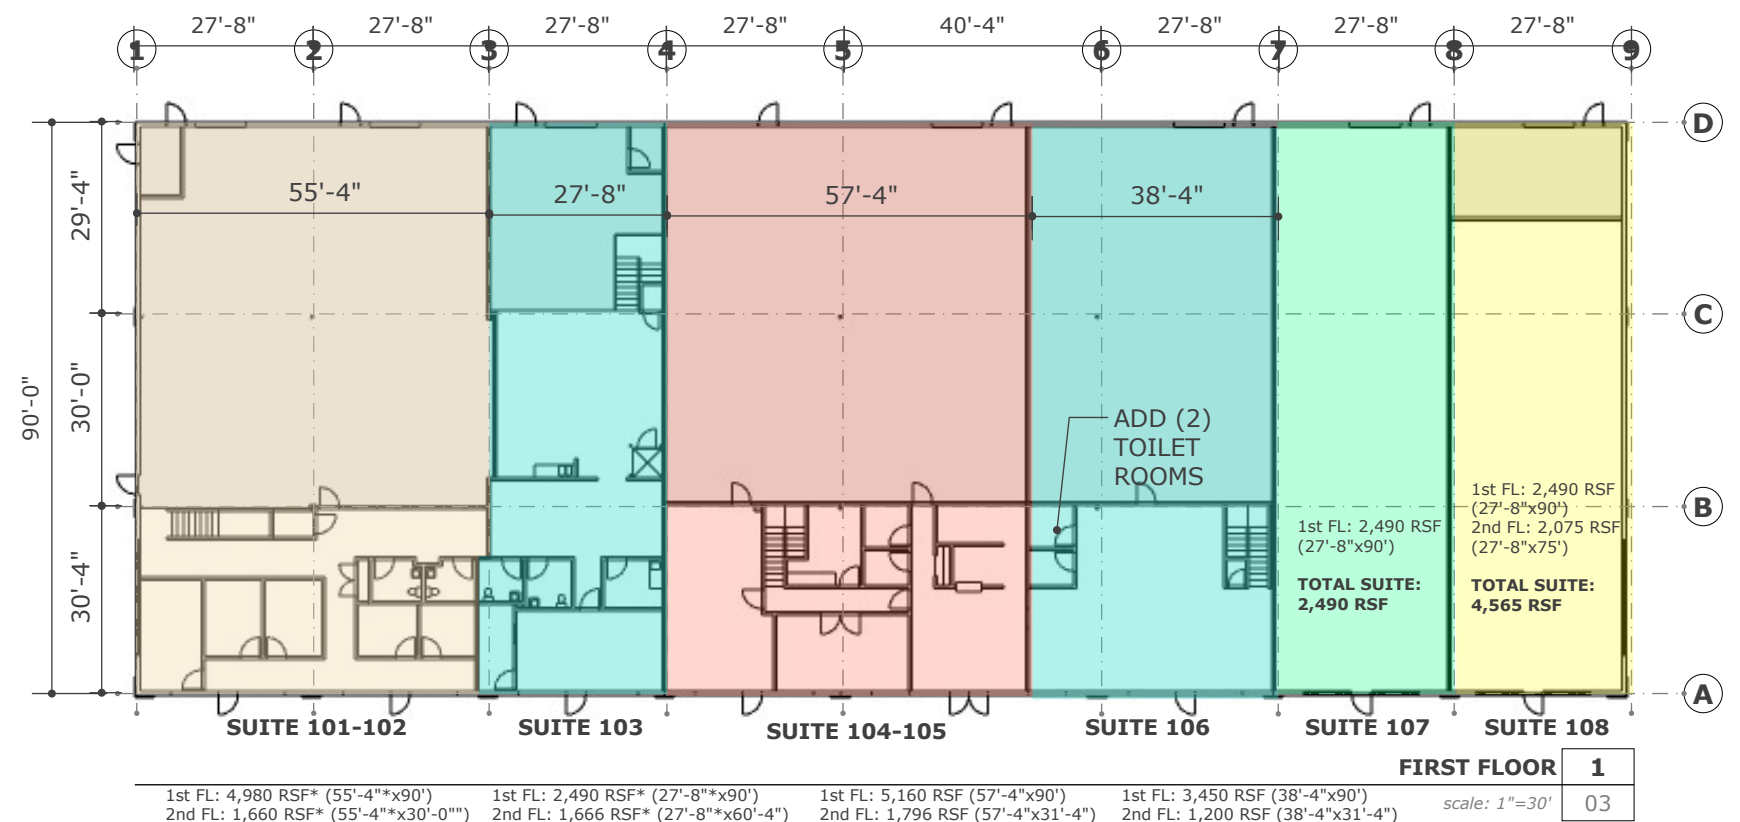
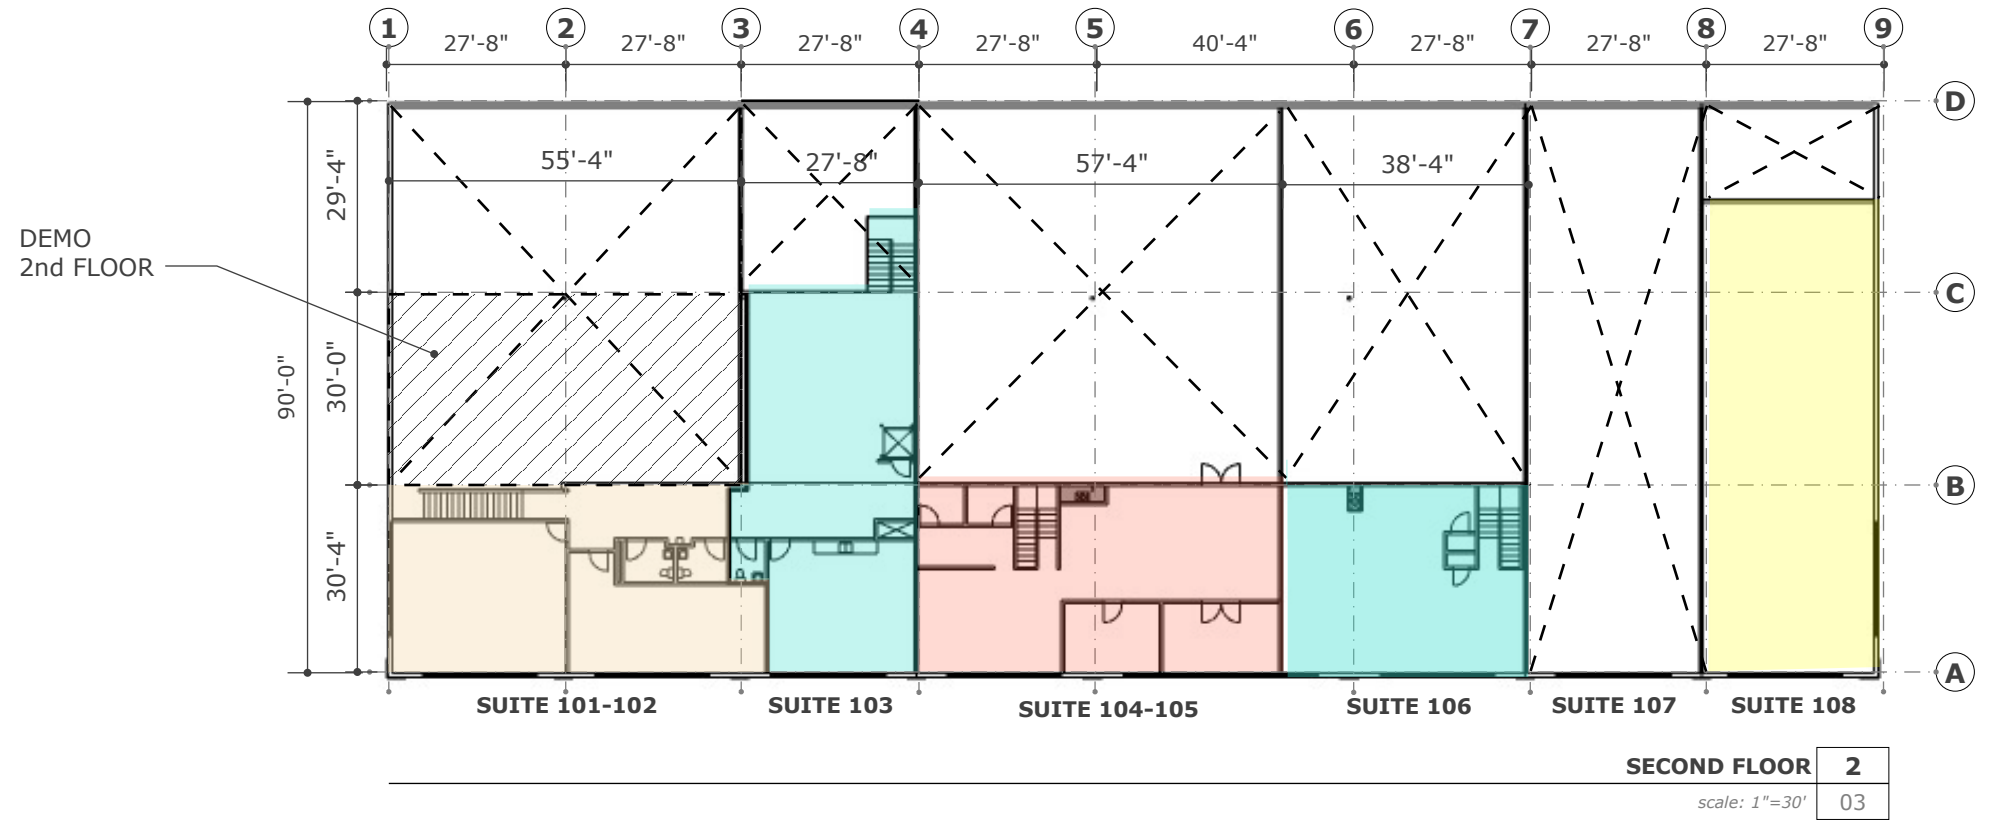


CONCEPTUAL DESIGN | NOT FOR CONSTRUCTION

PLANS ARE APPROXIMATE AND DIMENSIONS ARE FROM OWNER PROVIDED PLAN, NOT FIELD MEASURED OR VERIFIED

RENTABLE SQUARE FOOT (RSF) AREAS ARE APPROXIMATED, FROM FACE OF OUTSIDE WALLS AND CENTERLINE OF DEMISING WALLS.

SUITE 101-102 | SUITE 103 REVISED
**PLANS
 OPTION 2**

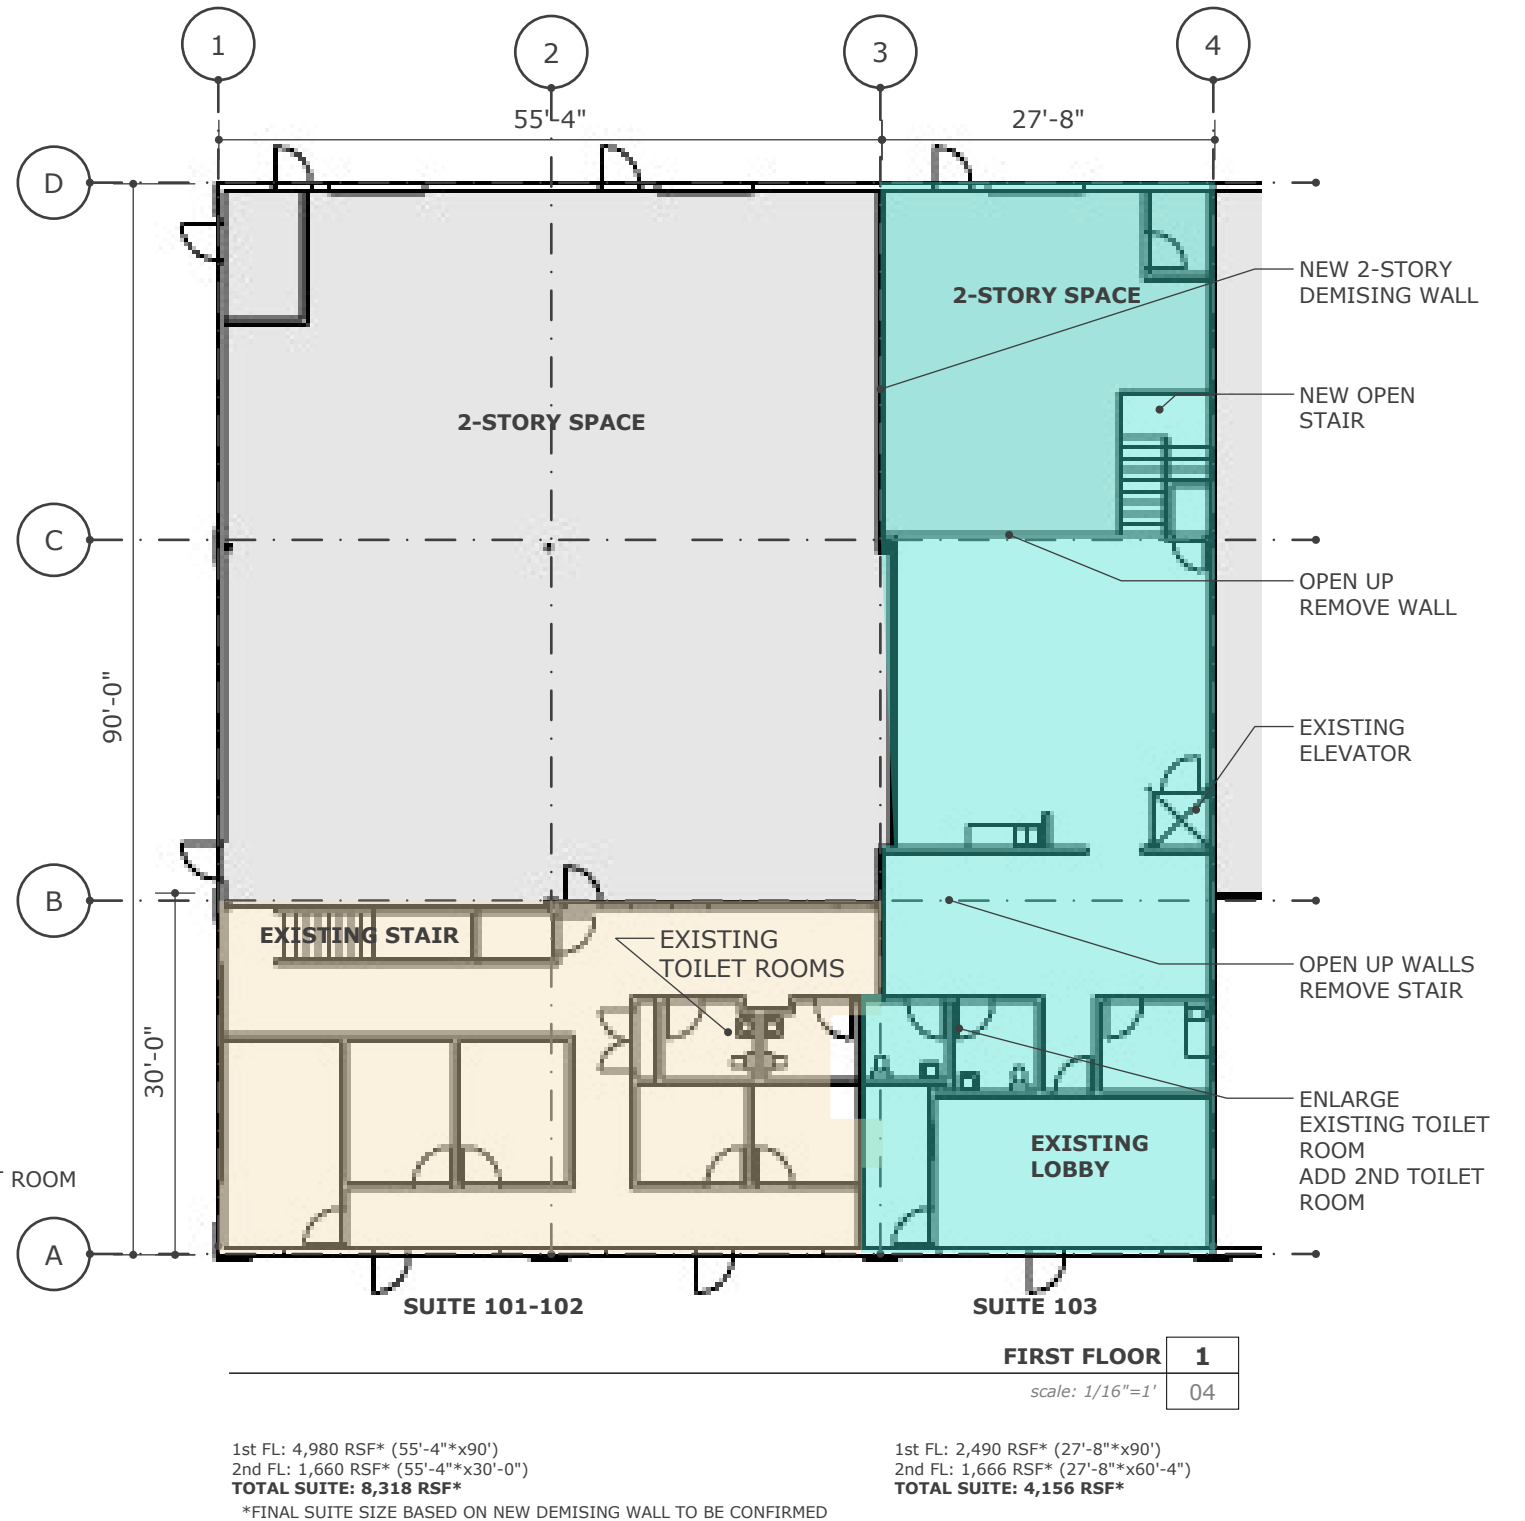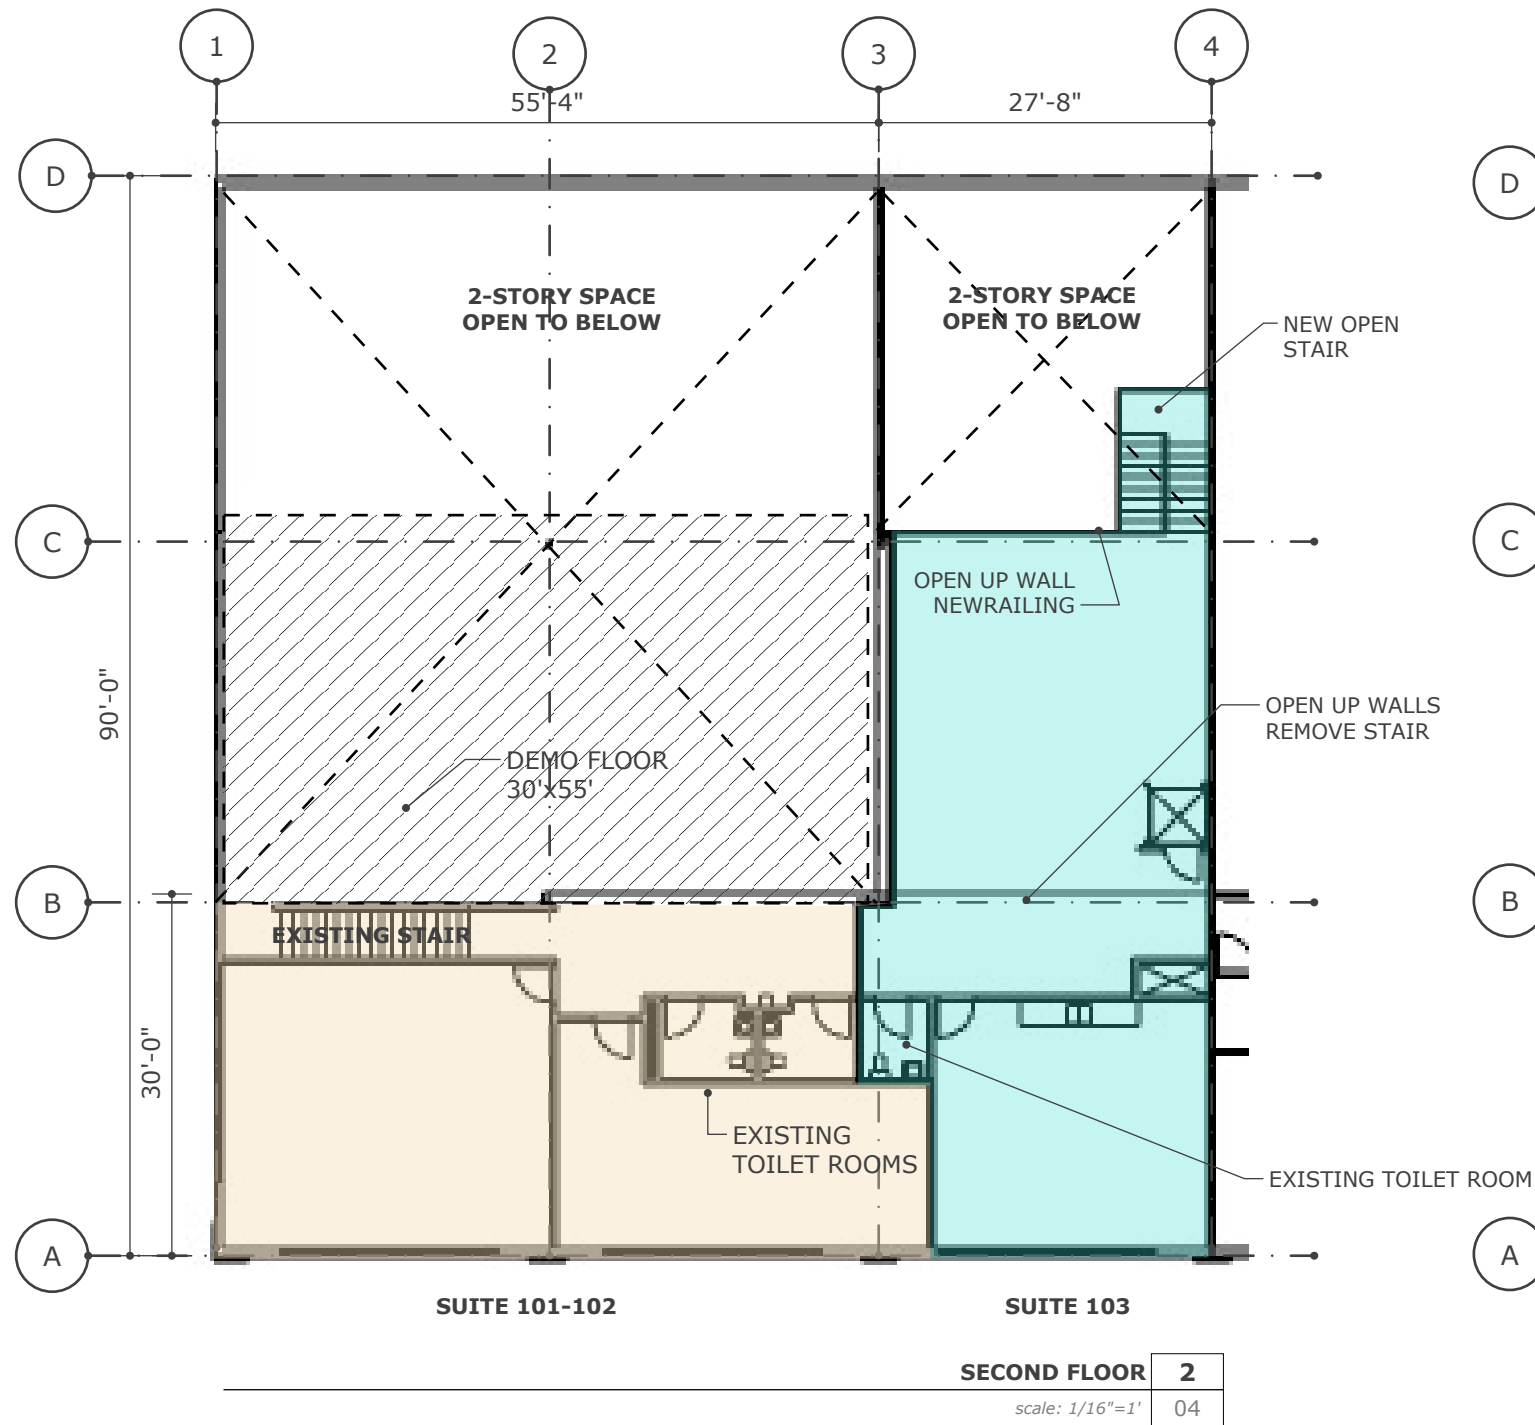

CONCEPTUAL DESIGN | NOT FOR CONSTRUCTION

PLANS ARE APPROXIMATE AND DIMENSIONS ARE FROM OWNER PROVIDED PLAN, NOT FIELD MEASURED OR VERIFIED

RENTABLE SQUARE FOOT (RSF) AREAS ARE APPROXIMATED, FROM FACE OF OUTSIDE WALLS AND CENTERLINE OF DEMISING WALLS.

SUITE 101-102 | SUITE 103 REVISED **PLAN**
OPTION 2

March 10, 2022

TURNER JOHN MANAGEMENT | atelierRISTING architecture

520 W. Carmel Dr., Camel, IN | **KELTNER**

A 07